


FLARED GUIDE RAIL TERMINAL

NOTE:
 NUMBER OF POSTS, TYPE OF POST, POST SPACING,
 FLARE RATE AND MATERIALS SHALL BE IN ACCORDANCE
 WITH THE MANUFACTURER'S RECOMMENDATION AND
 THE DEPARTMENT'S QUALIFIED PRODUCTS LIST

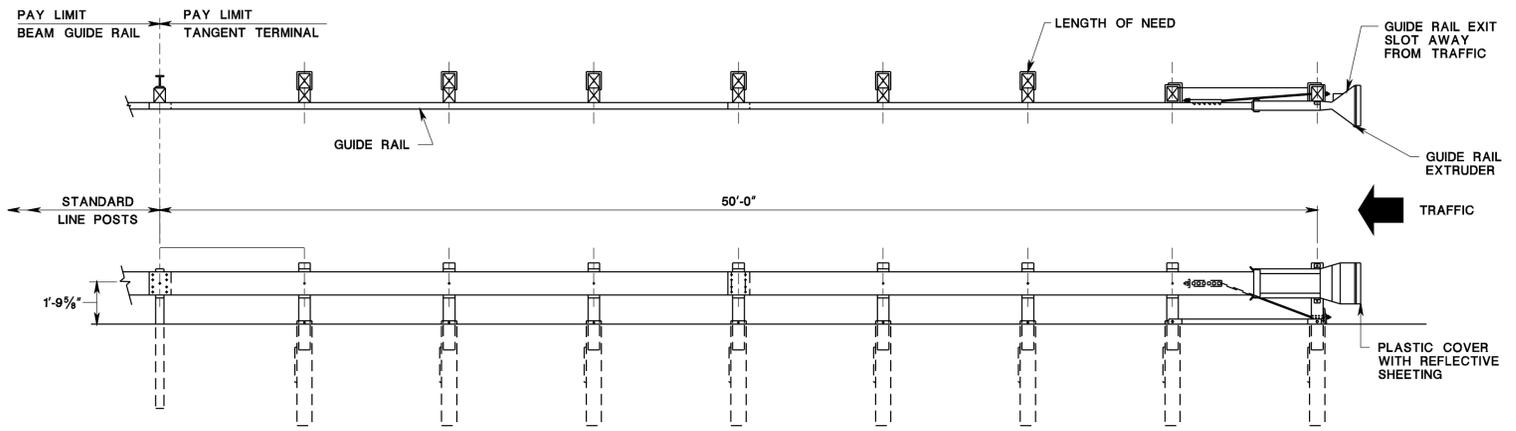

TANGENT GUIDE RAIL TERMINAL

NOTE:
 WOOD POSTS SHALL BE CONSTRUCTED USING FOUNDATION TUBES.

NOTE:
 NUMBER OF POSTS, TYPE OF POST, POST SPACING
 AND MATERIALS SHALL BE IN ACCORDANCE
 WITH THE MANUFACTURER'S RECOMMENDATION AND
 THE DEPARTMENT'S QUALIFIED PRODUCTS LIST

**FLARED GUIDE RAIL TERMINAL
 AND TANGENT TERMINAL
 N.T.S.**

NEW JERSEY DEPARTMENT OF TRANSPORTATION

CONSTRUCTION DETAILS

CD-609-5.1

CD-609-5

CD-609-5.2

pen table= \\njdotprjws\vsystem\NJDOTWS\Projects\NJDOTEng\Plot\TBLs\Roadway\basic.tbl
 scale= 30.0000000:1.0000000
 date= 17-DEC-2007 09:47
 ID= TPXBHAY
 BDC0705-ORIGINAL SHEET

file=